



DETALHE 01

ESC. 1/25

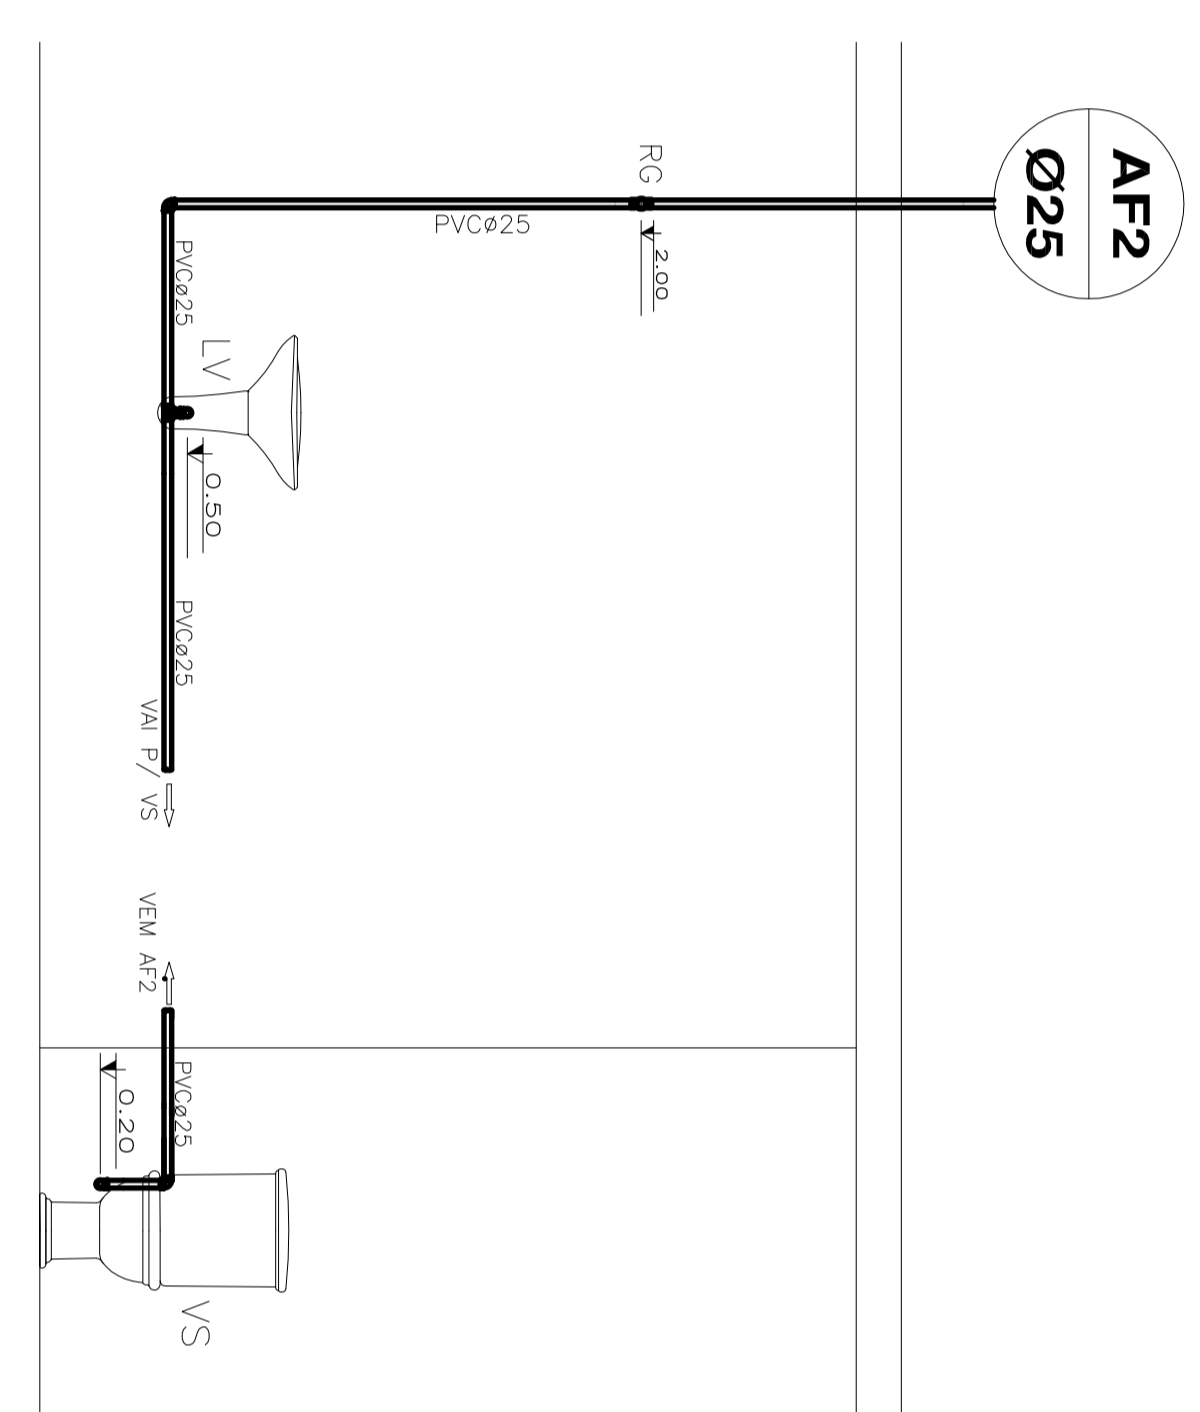


DETALHE 02

ESC. 1/25

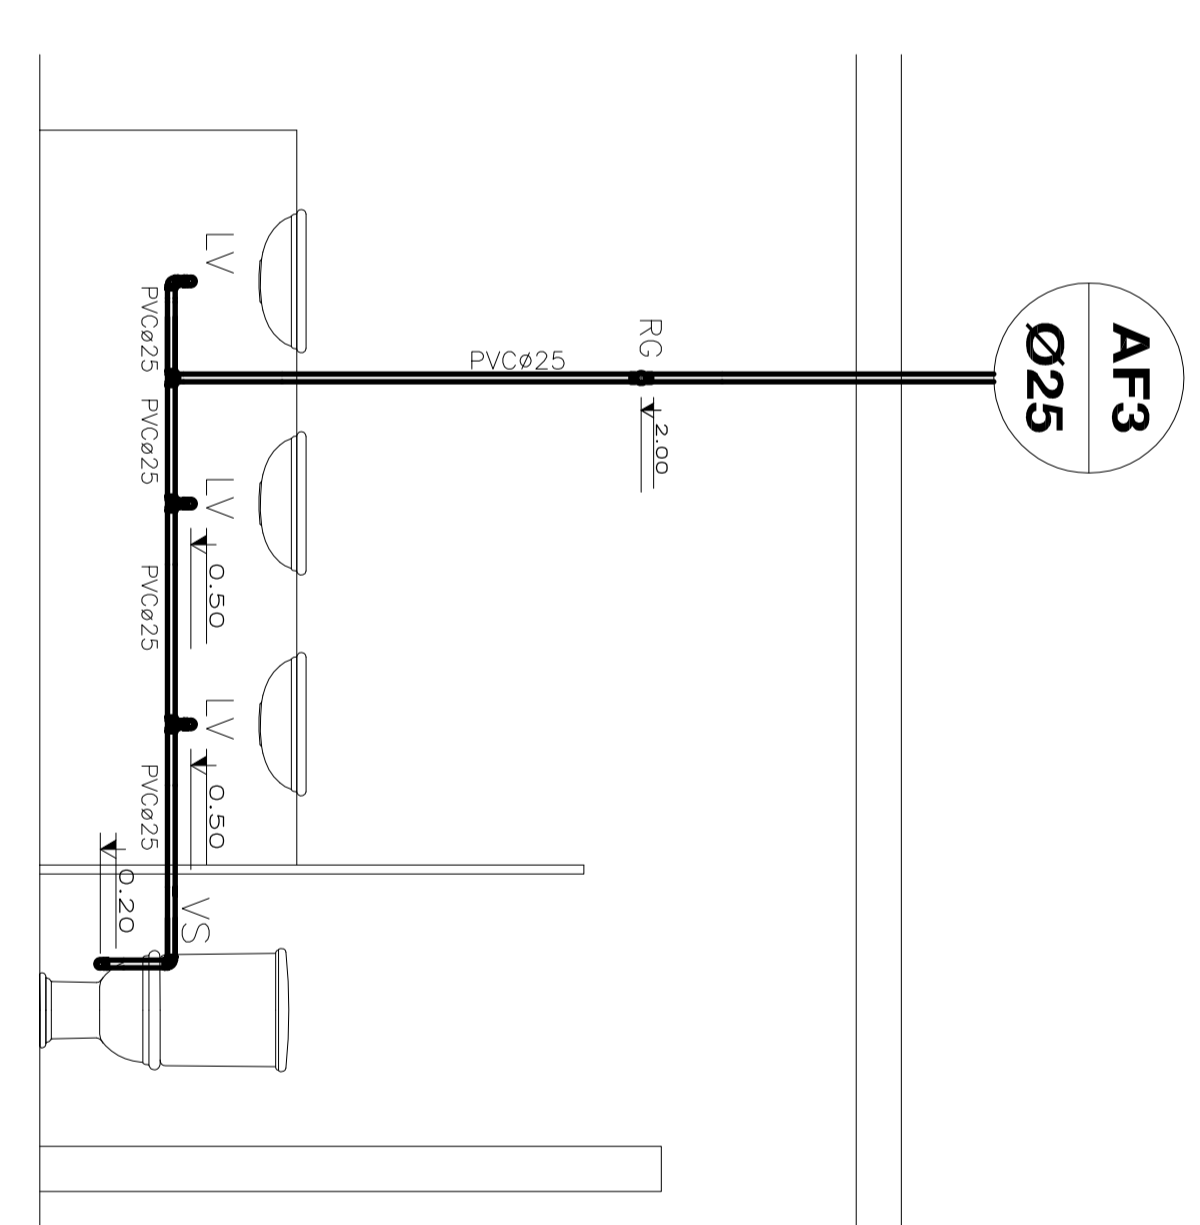


DETALHE 03

ESC. 1/25

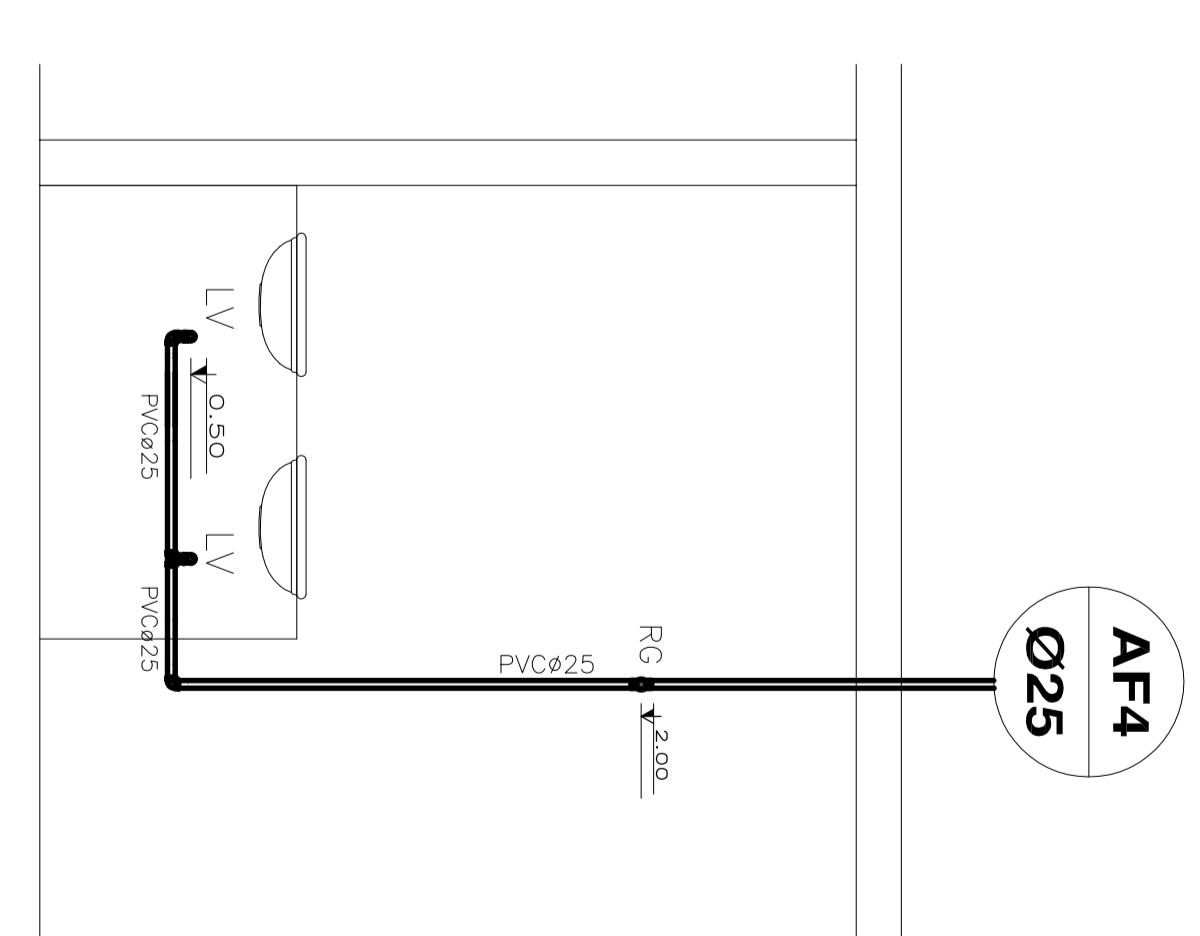


DETALHE 04

ESC. 1/25

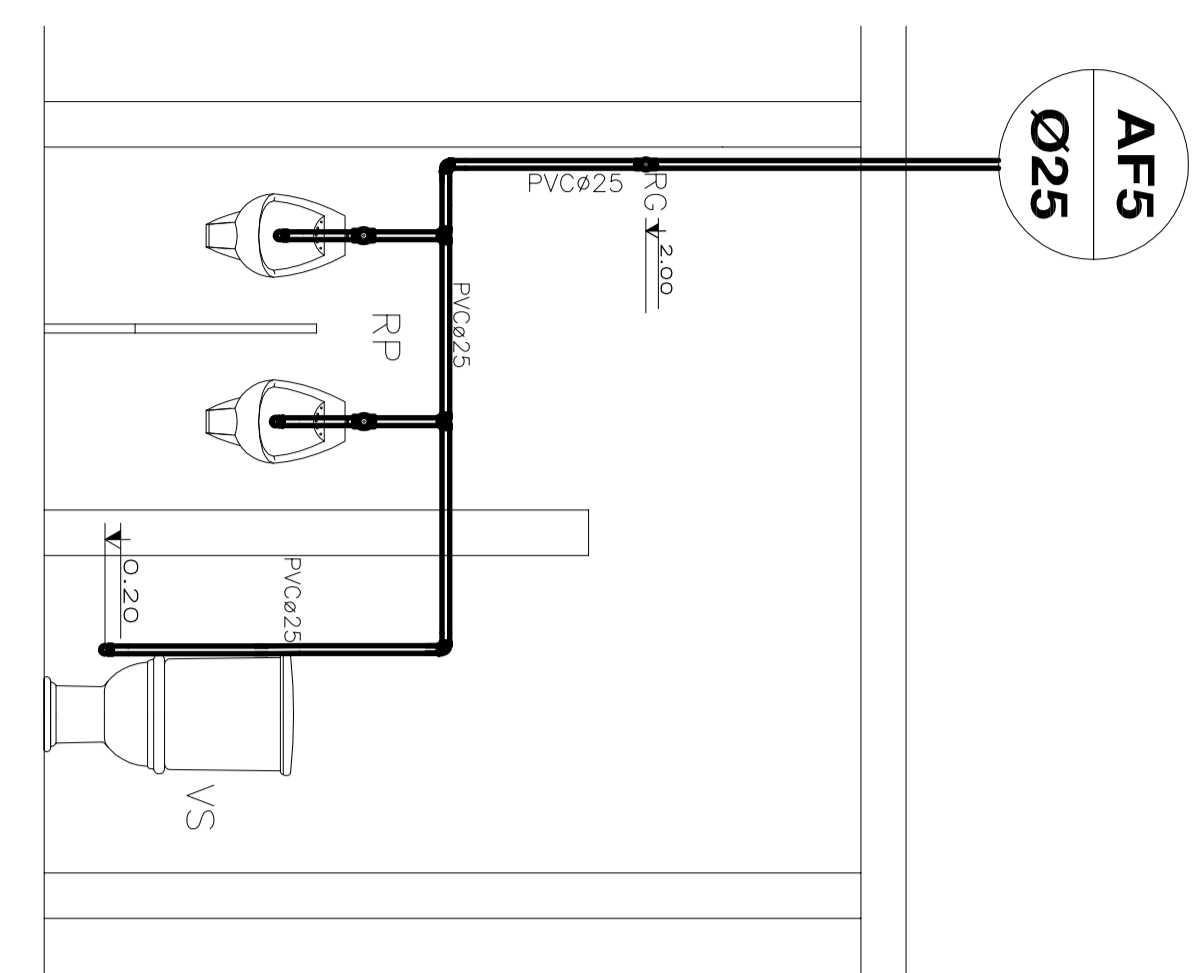


DETALHE 05

ESC. 1/25

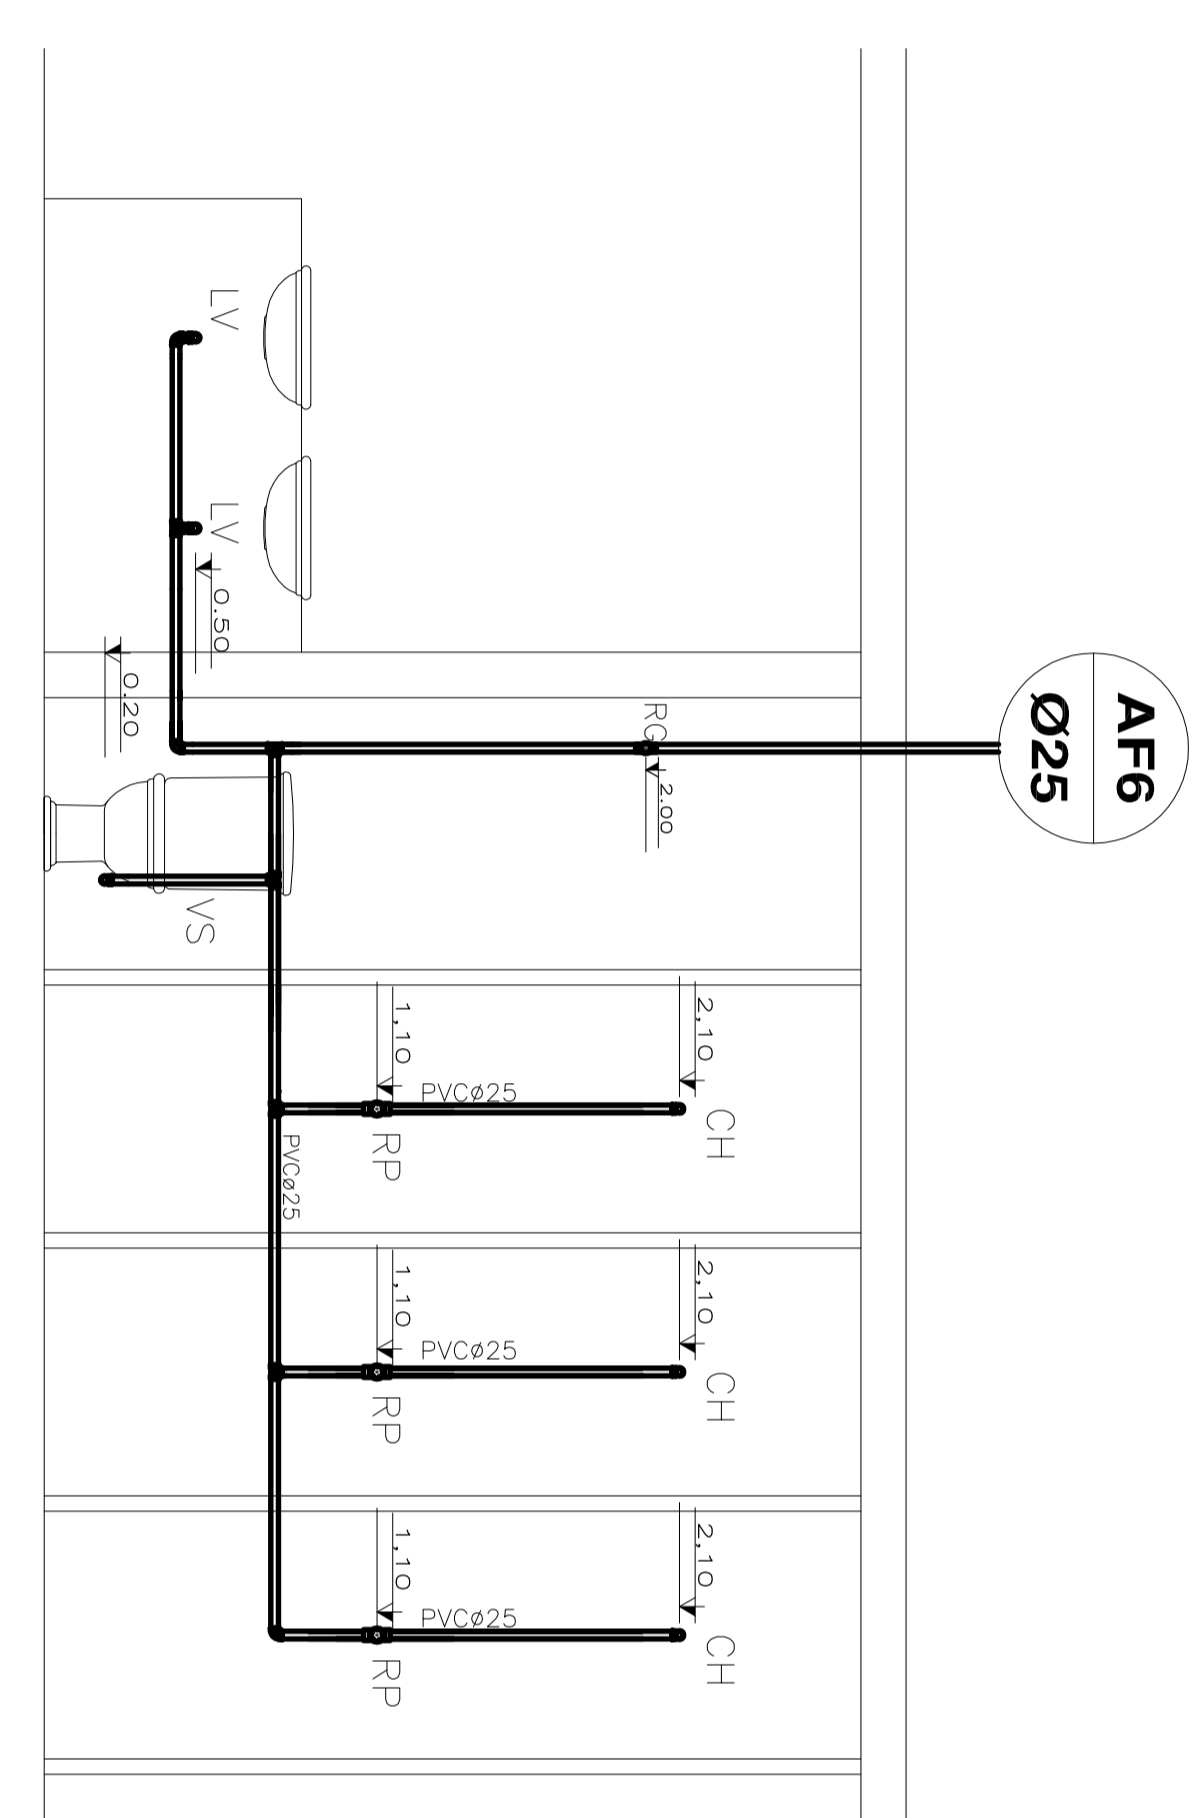


DETALHE 06

ESC. 1/25

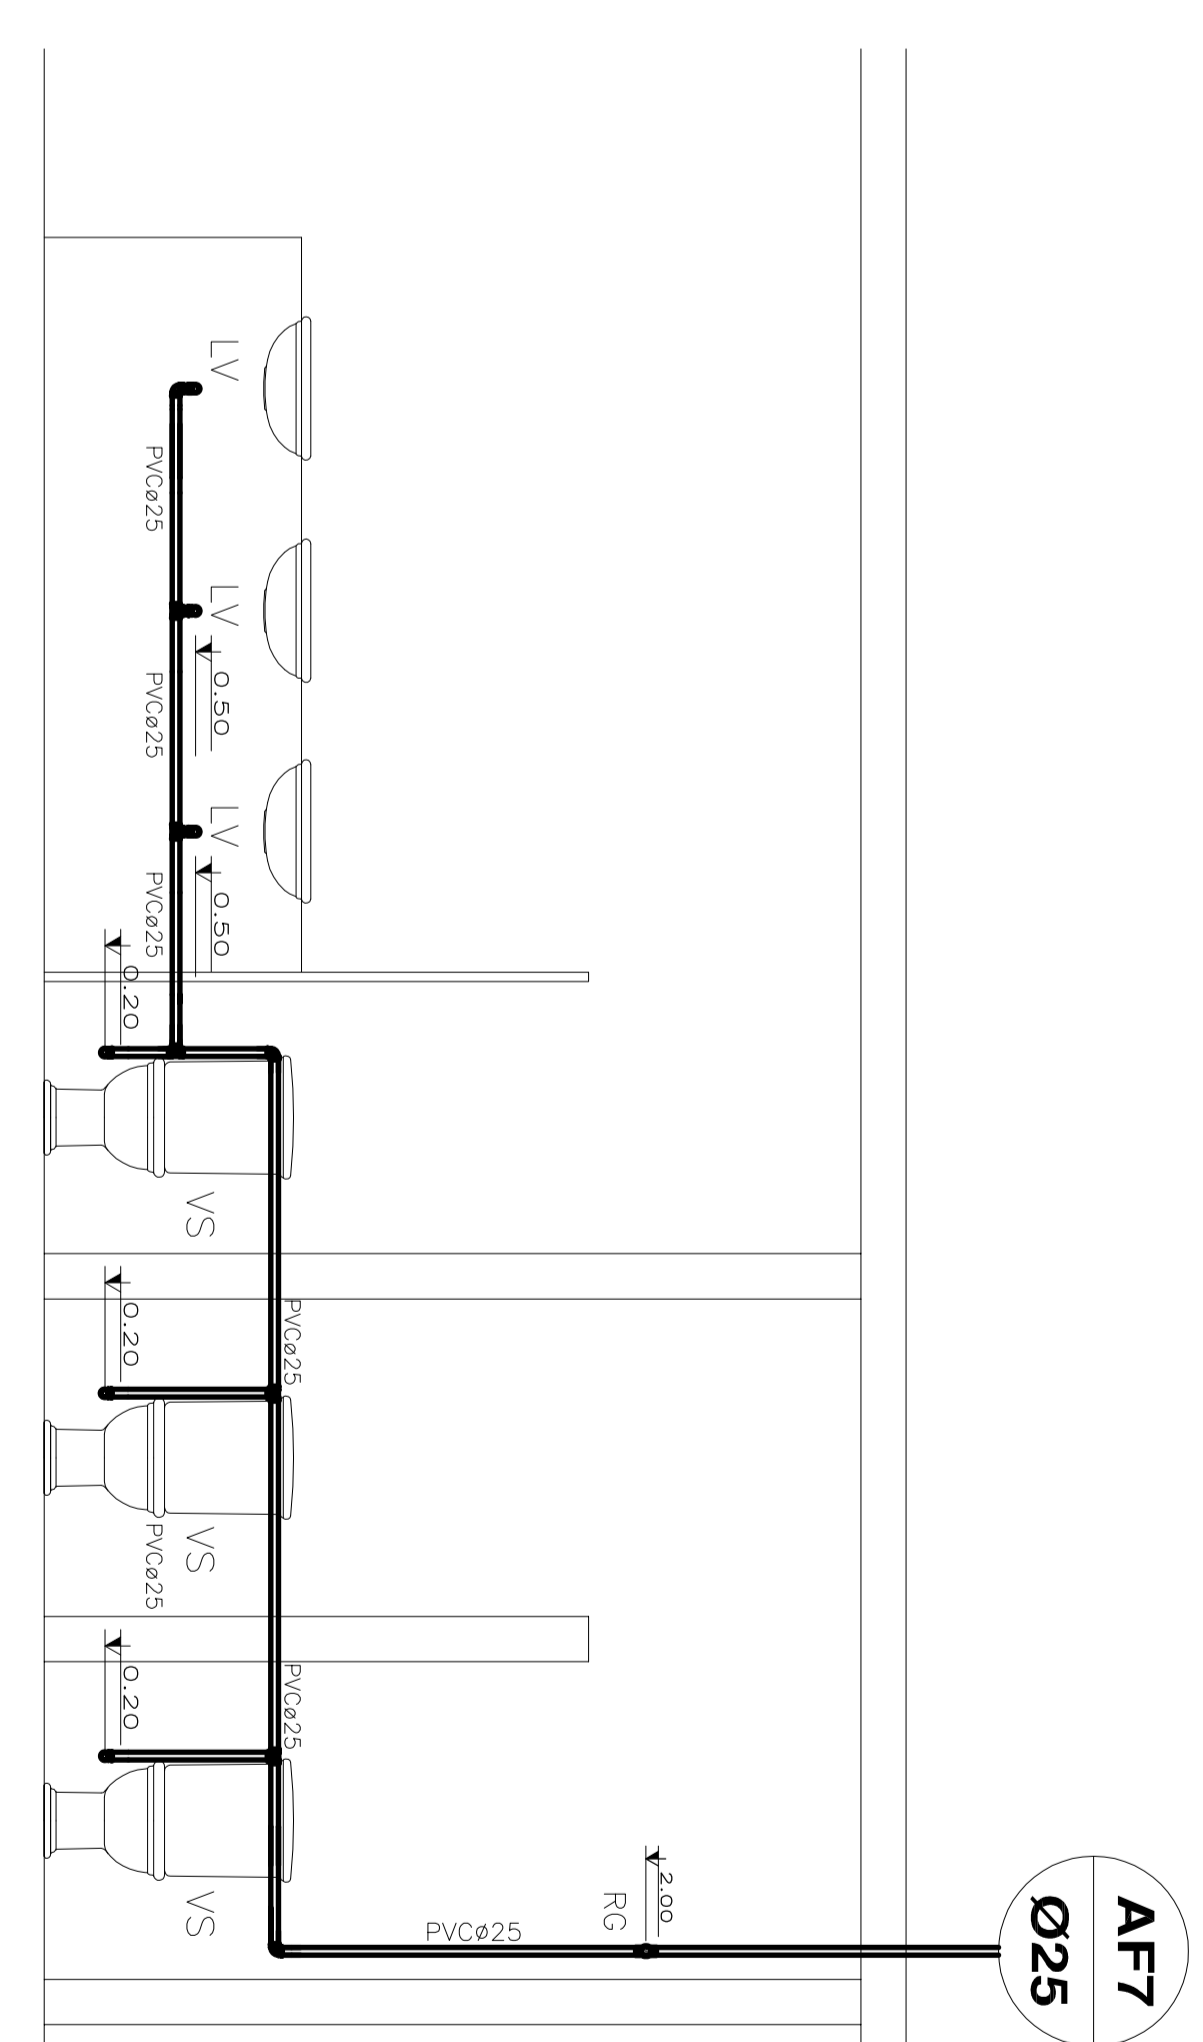


DETALHE 07

ESC. 1/25

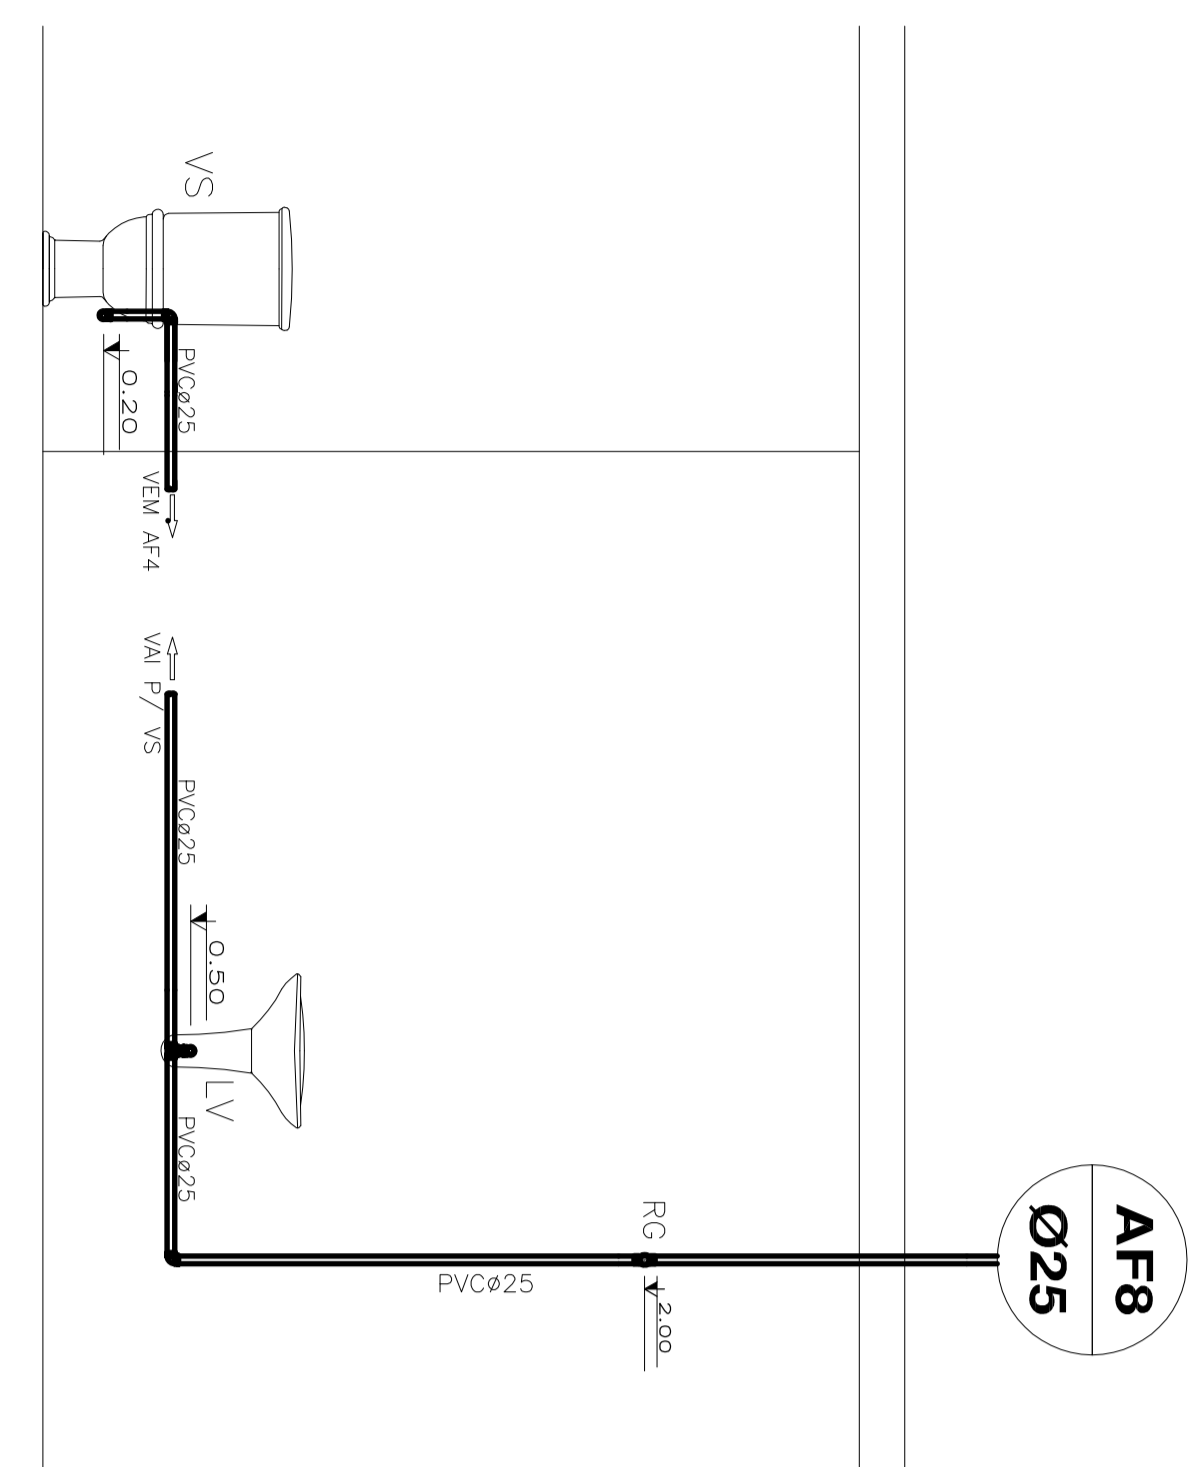


DETALHE 08

ESC. 1/25

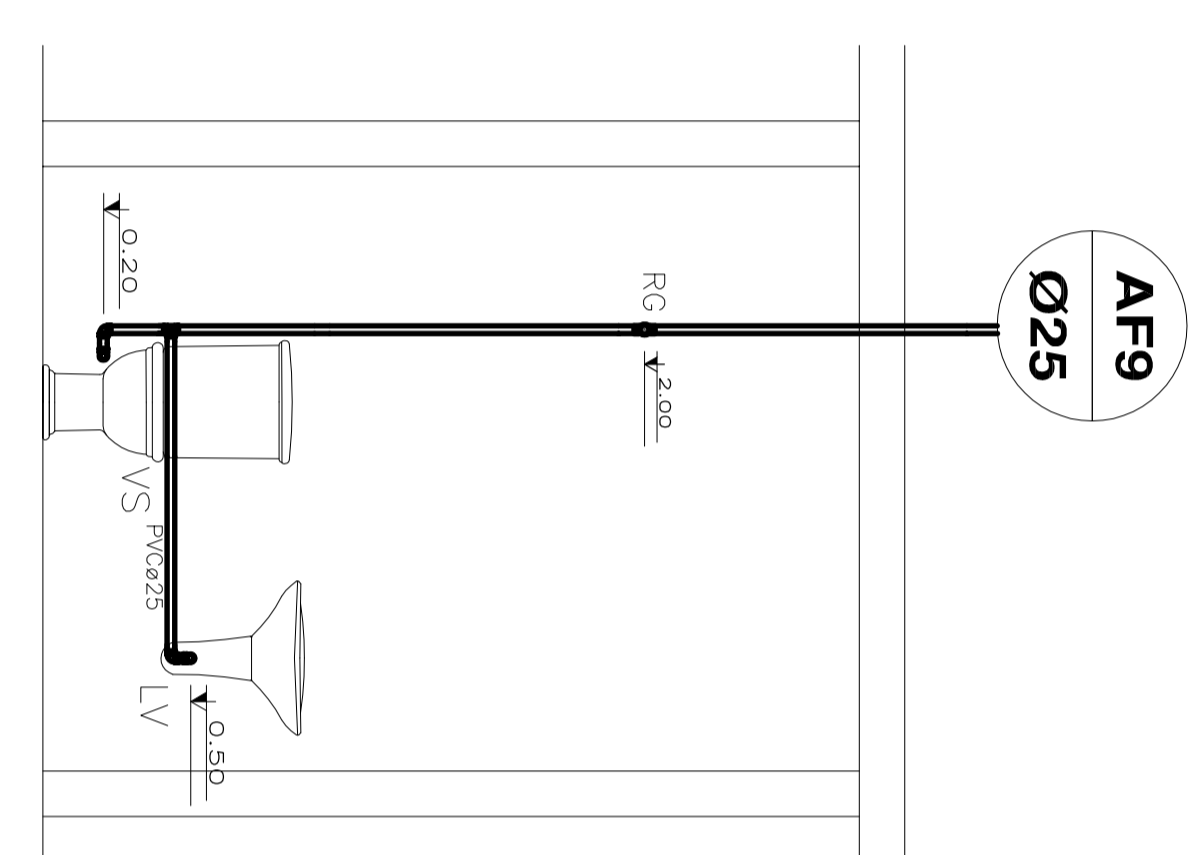

DETALHE 09

ESC. 1/25

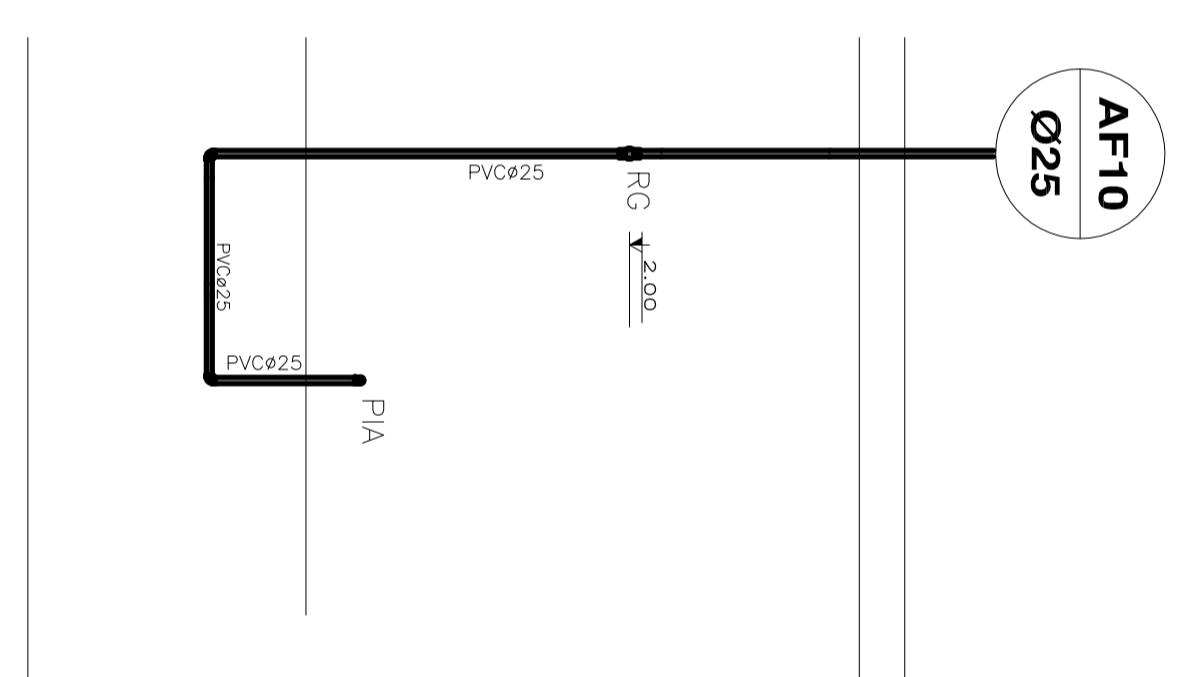

DETALHE 10

ESC. 1/25