


LEGENDA	
	POSTE EXISTENTE
	CADASTRO
	CORTE
	ATERRO
	CS - CAIXA COLETORA SIMPLES
	BSC - BUEIRO SIMPLES DE 40cm
	BOCA DE BUEIRO SIMPLES PARA TUBOS DE D=40 cm
	FLUXO EXISTENTE RIO / VALA

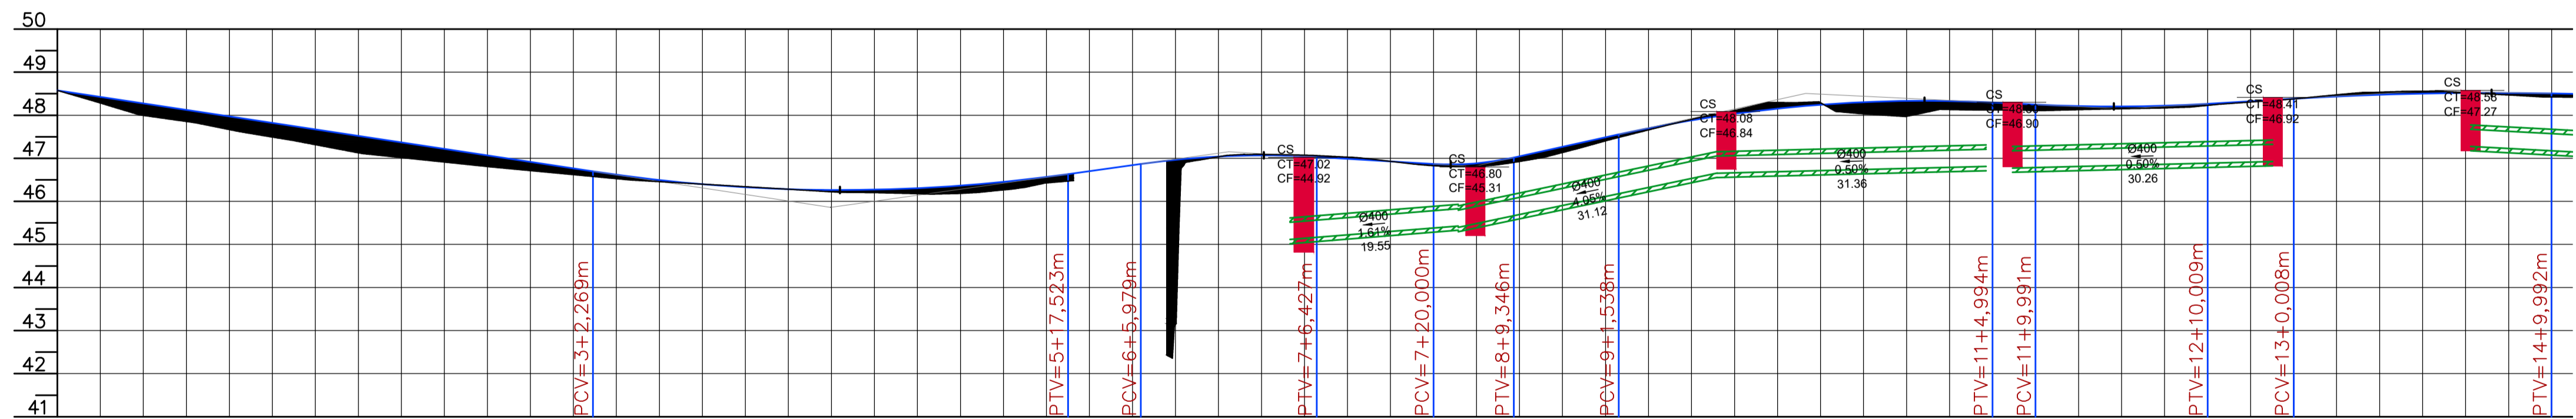

ESTACAS	COTAS TERRENO	COTAS PROJETO	ELEMENTOS HORIZONTAIS	ELEMENTOS VERTICAIS
0+0.000	48,577	48,577	Tg=17,333m	i = -3,02% em 62,27m
0+5.00	48,275	47,995	R=200,000m Dc=18,553m	Lc= 55,25m
0+15.00	48,054	47,773	Tg=66,653m	i = 2,79% em 8,46m
0+17.333	47,973	47,666	R=13,889m Dc=14,120m	Lc= 20,45m
1+5.00	47,774	47,439	Tg=13,437m	i = -1,20% em 13,57m
1+15.00	47,671	47,315	R=50,184m Dc=22,695m	Lc= 9,35m
1+16.889	47,484	47,101	Tg=5,343m	i = 4,39% em 12,19m
1+18.00	47,369	47,016	R=24,604m Dc=14,384m	Lc= 43,46m
2+5.00	47,067	46,808	Tg=13,331m	i = -0,97% em 5,00m
2+15.00	46,785	46,620	R=123,484m Dc=20,976m	Lc= 20,02m
3+5.00	46,495	46,457	Tg=7,843m	i = 1,17% em 10,00m
3+15.00	46,327	46,341	R=7,843m Dc=10,722m	Lc= 29,98m
4+5.00	46,264	46,222	Tg=35,656m	
4+15.00	46,306	46,177		
5+5.00	46,333	46,172		
5+9.000	46,445	46,168		
5+15.00	46,610	46,546		
6+5.00	46,702	46,702		
6+10.097	46,966	46,966		
6+15.00	47,069	47,069		
7+1+45	47,067	47,067		
7+5.00	46,989	47,028		
7+12.792	46,956	46,981		
7+15.00	46,892	46,857		
8+5.00	46,869	46,828		
8+15.00	46,890	46,819		
8+12.519	47,047	46,925		
8+15.00	47,158	47,013		
9+5.00	47,486	47,404		
9+15.00	47,731	47,701		
9+15.00	47,681	47,603		
9+15.00	46,068	46,174		
10+5.00	48,154	48,294		
10+5.00	48,269	48,088		
10+6.825	48,303	48,032		
10+15.00	48,331	47,972		
11+5.00	48,329	48,131		
11+5.00	48,292	48,119		
11+9.981m	48,247	48,111		
11+15.00	48,203	48,150		
12+5.00	48,266	48,228		
12+15.00	48,362	48,362		
13+5.00	48,475	48,535		
13+12.574	48,490	48,552		
13+15.00	48,515	48,522		
14+5.00	48,517	48,478		
14+14.002	48,505	48,423		

PROJETO DE DRENAGEM

MUNICÍPIO
SANTO AMARO DA IMPERATRIZ – SC

OBRA	CONTEUDO
RUA NOSSA SENHORA DE FATIMA	PROJETO DE DRENAGEM PLUVIAL PLANTA BAIXA E PERFIL
PROJETO	APROVAÇÃO DA PREFEITURA

CRISTIANE FREITAS
Engenheira Civil
CREA/SC 109.760-3

REVISÃO	DATA	PRANCHA
INICIAL	JUL/20	1/3

